

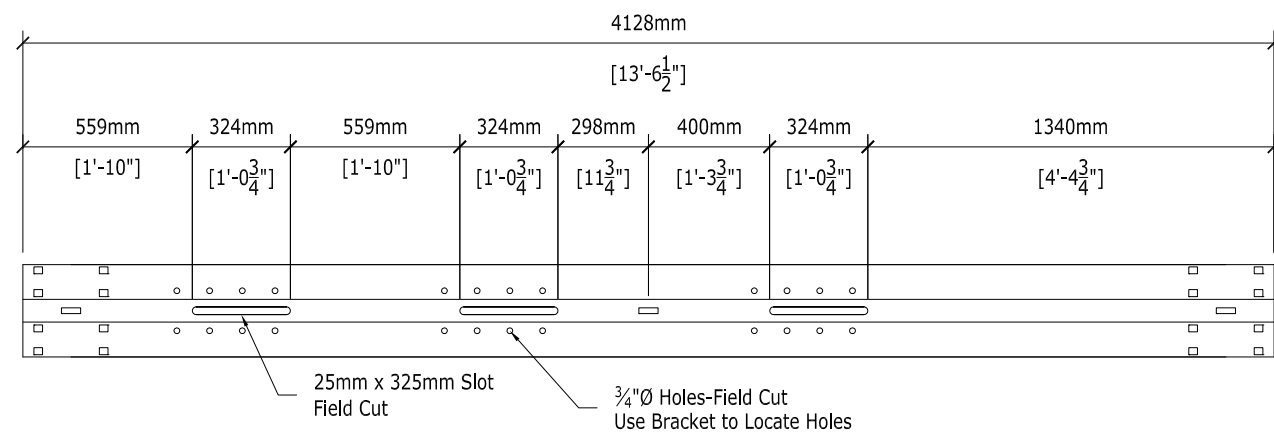
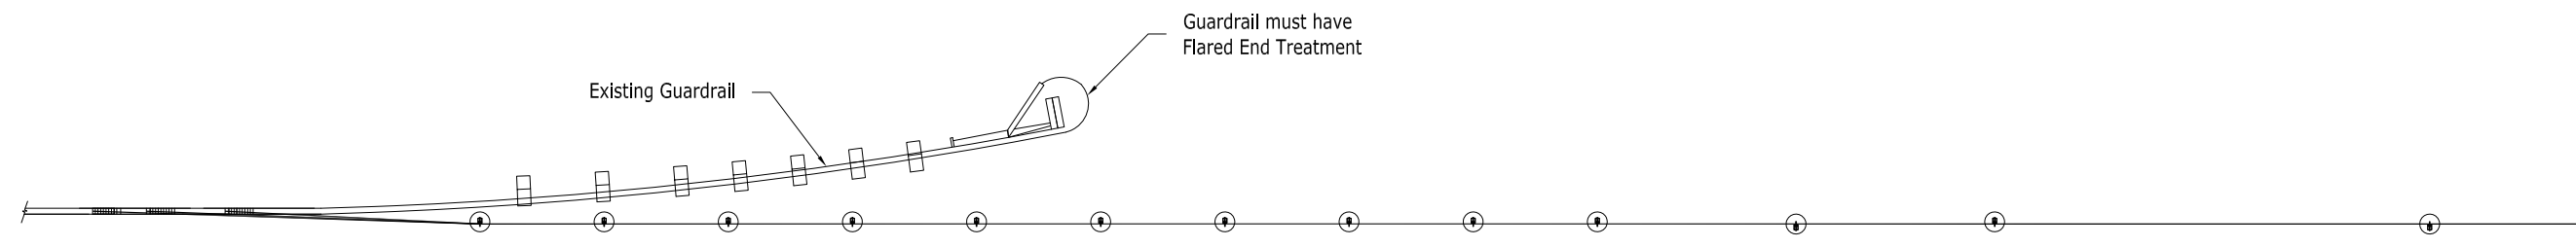


Sheet: 01 OF 01	Rev: 10	Rev Date: 10-18-17	Approver: BH
Job # XXX	Gibraltar Job # XXX	County: XXX	##/##/## -

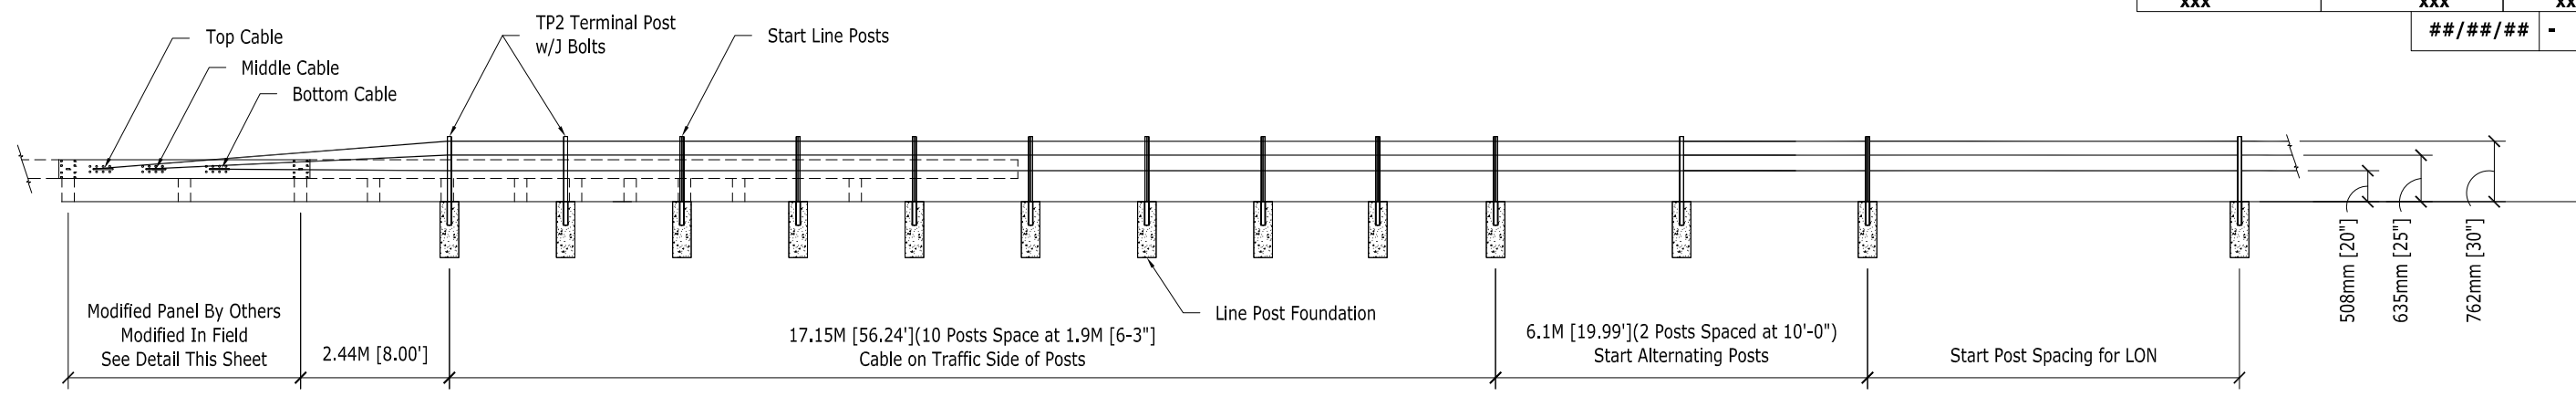


End View

Modified Guardrail Panel

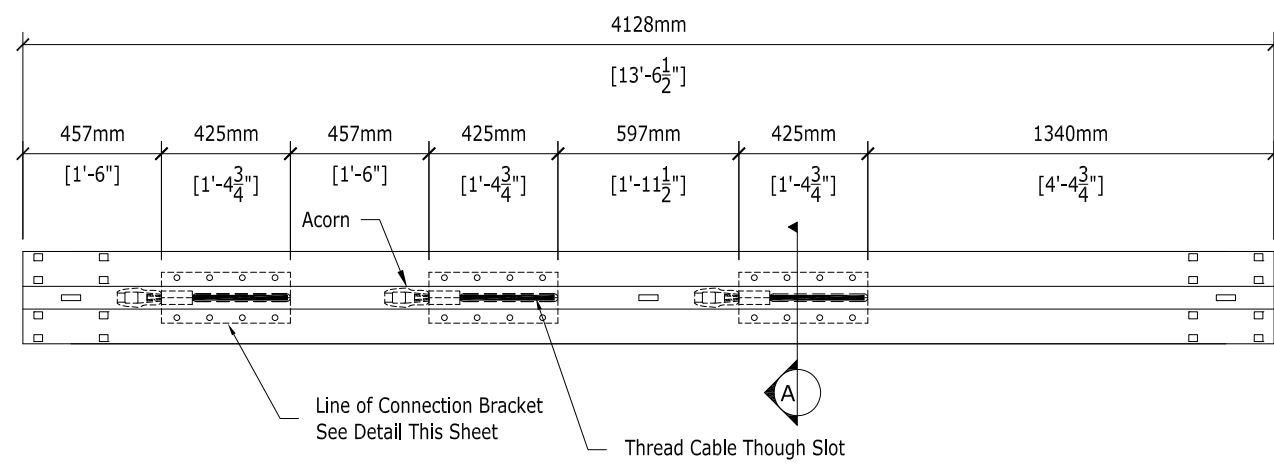


End View

Modified Guardrail Panel w/Connection Bracket Shown

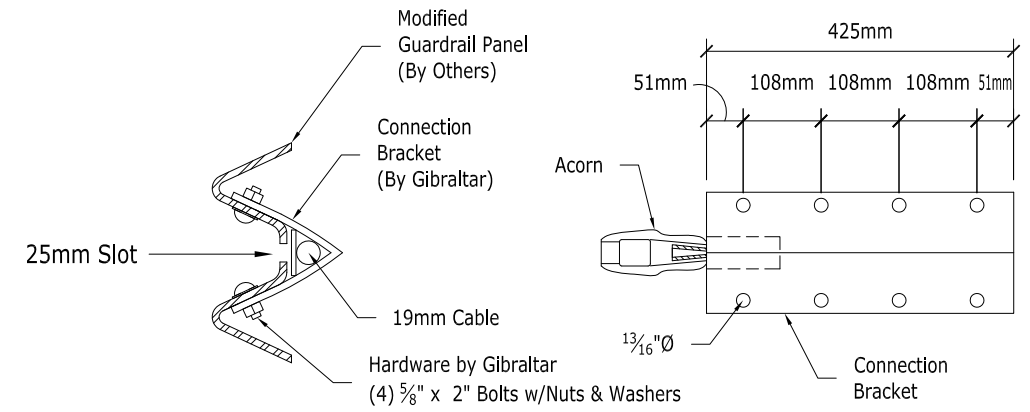

Section A

Connection Bracket

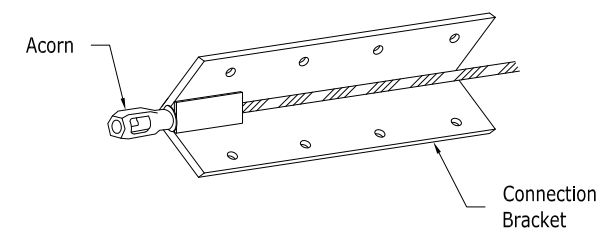

Connection Bracket

PROPRIETARY TO GIBRALTAR

	TL3 Guardrail Transition	
	Gibraltar Cable Barrier Systems	
	Scale: NTS	Date: XX-XX-XX
	Layout: ANSI B	Drafter: BH