

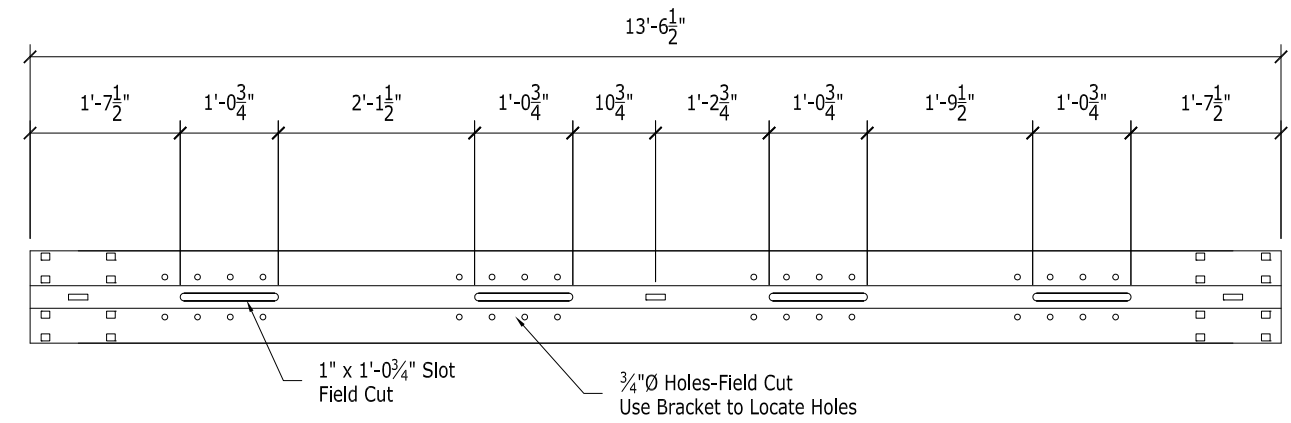
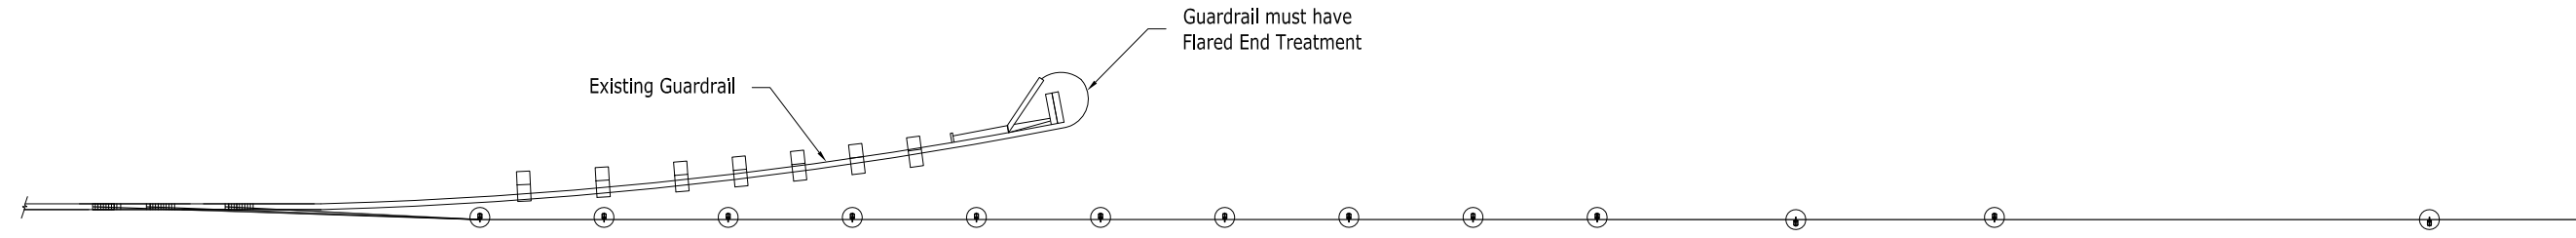


Sheet: <b>01 OF 01</b>	Rev: <b>11</b>	Rev Date: <b>10-18-17</b>	Approver: <b>BH</b>
Job # <b>XXX</b>	Gibraltar Job # <b>XXX</b>	County: <b>XXX</b>	<b>##/##/## -</b>

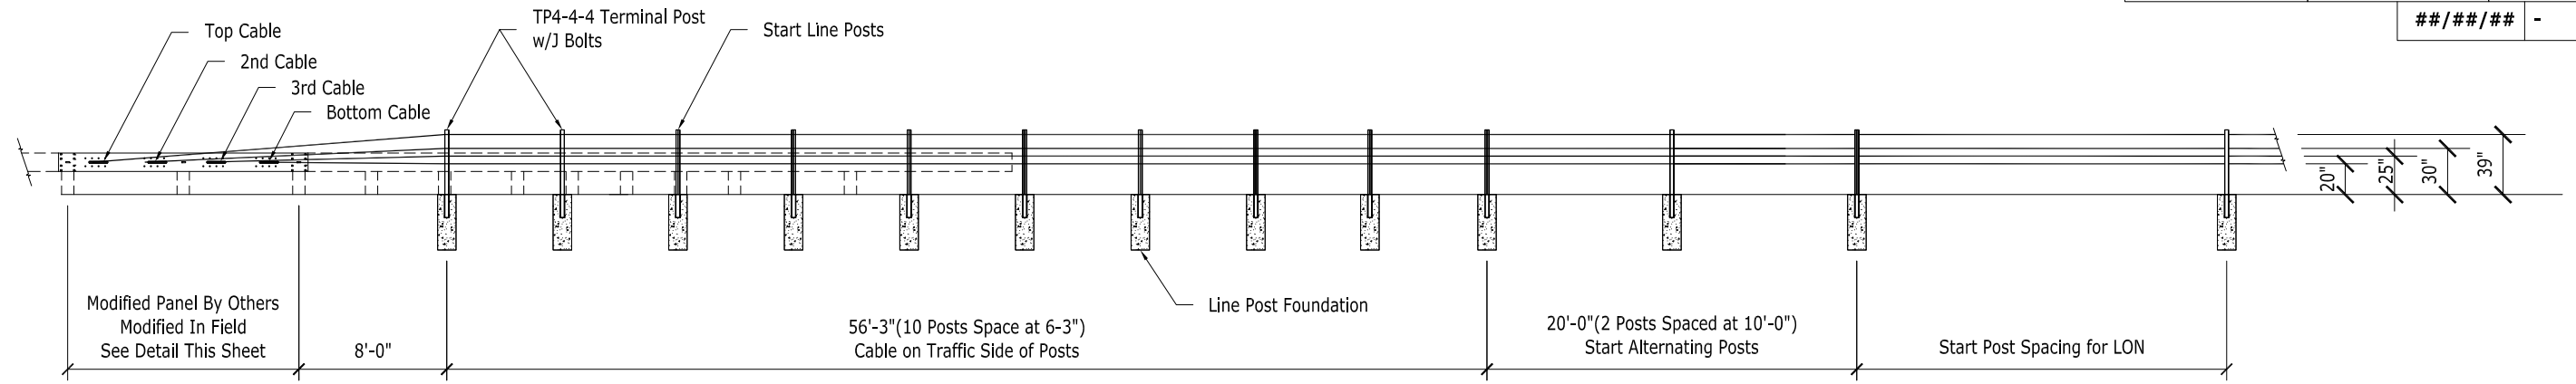


End View

Modified Guardrail Panel

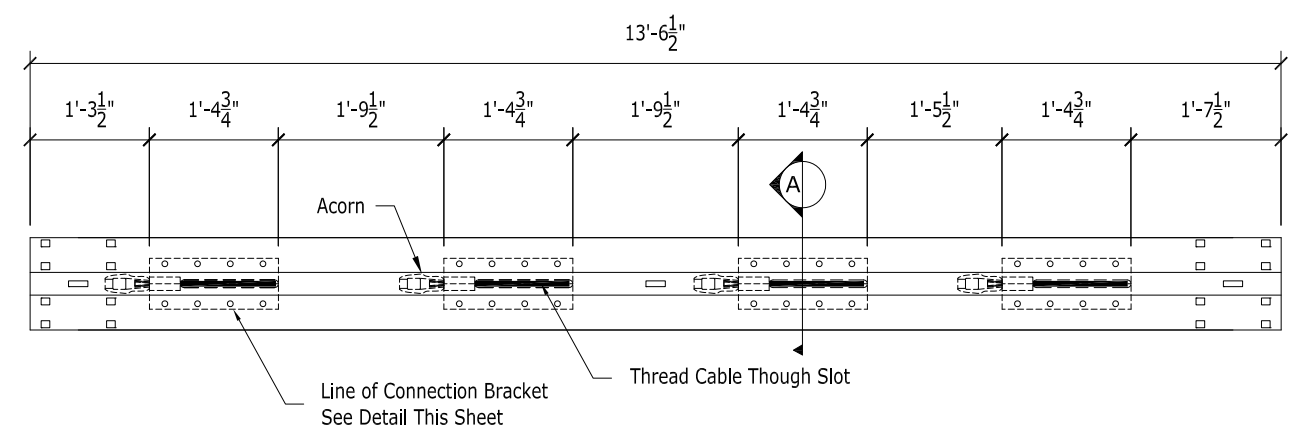


End View

Modified Guardrail Panel  
w/Connection Bracket Shown

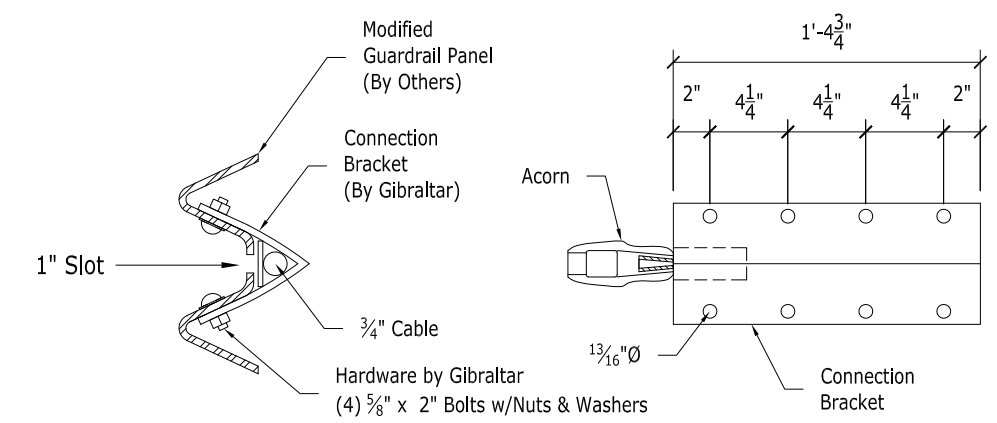


Section A

Connection Bracket

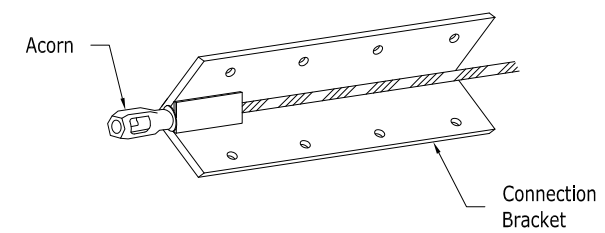

Connection Bracket

**PROPRIETARY TO GIBRALTAR**



**TL4 4 Cable  
Guardrail Transition**  
Gibraltar Cable Barrier Systems

Scale: <b>NTS</b>	Date: <b>XX-XX-XX</b>
Layout: <b>ANSI B</b>	Drafter: <b>BH</b>